
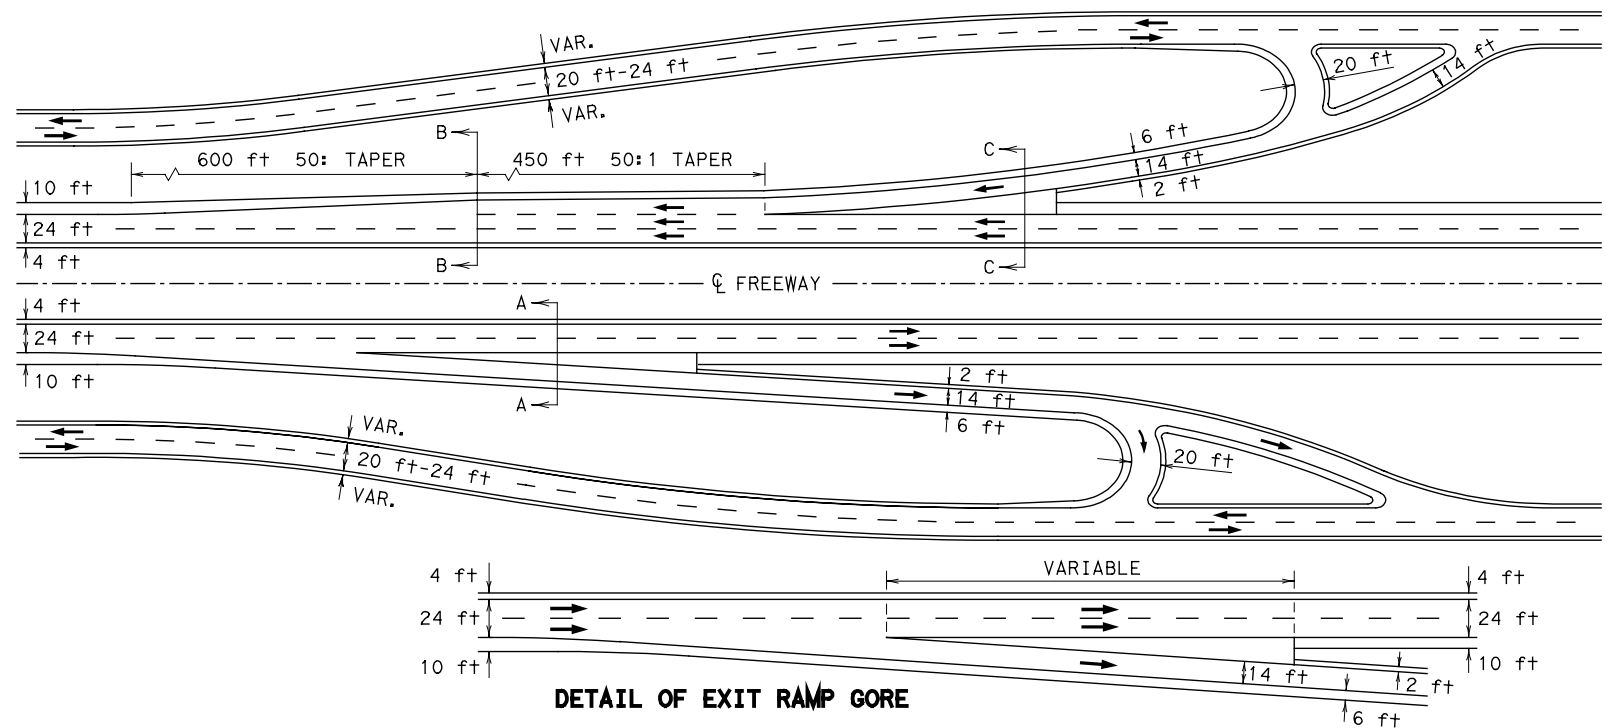


NOTE: DIMENSIONS SHOWN ARE BASED ON TYPICAL AT-GRADE ROADWAY SECTIONS. SECTIONS ON STRUCTURE WILL VARY.

THIS SHEET IS NOT INTENDED TO SHOW STRIPING OR PAVEMENT MARKING DETAILS. REFER TO THE TEXAS MUTCD.

ALL TURNING RADII SHOULD BE CHECKED WITH THE DESIGN VEHICLE.

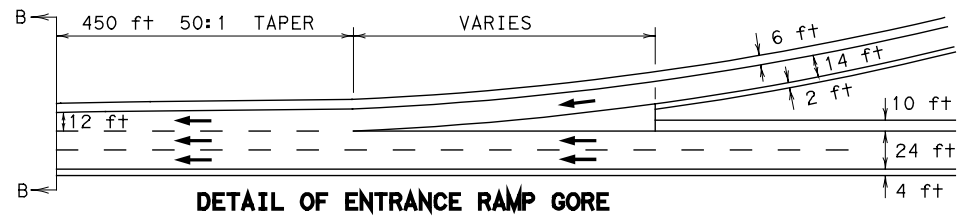

ENTRANCE OR EXIT RAMPS FOR TWO-WAY FRONTAGE ROADS (TURNAROUND PROVIDED) (US CUSTOMARY)

Figure 3-27(US)